

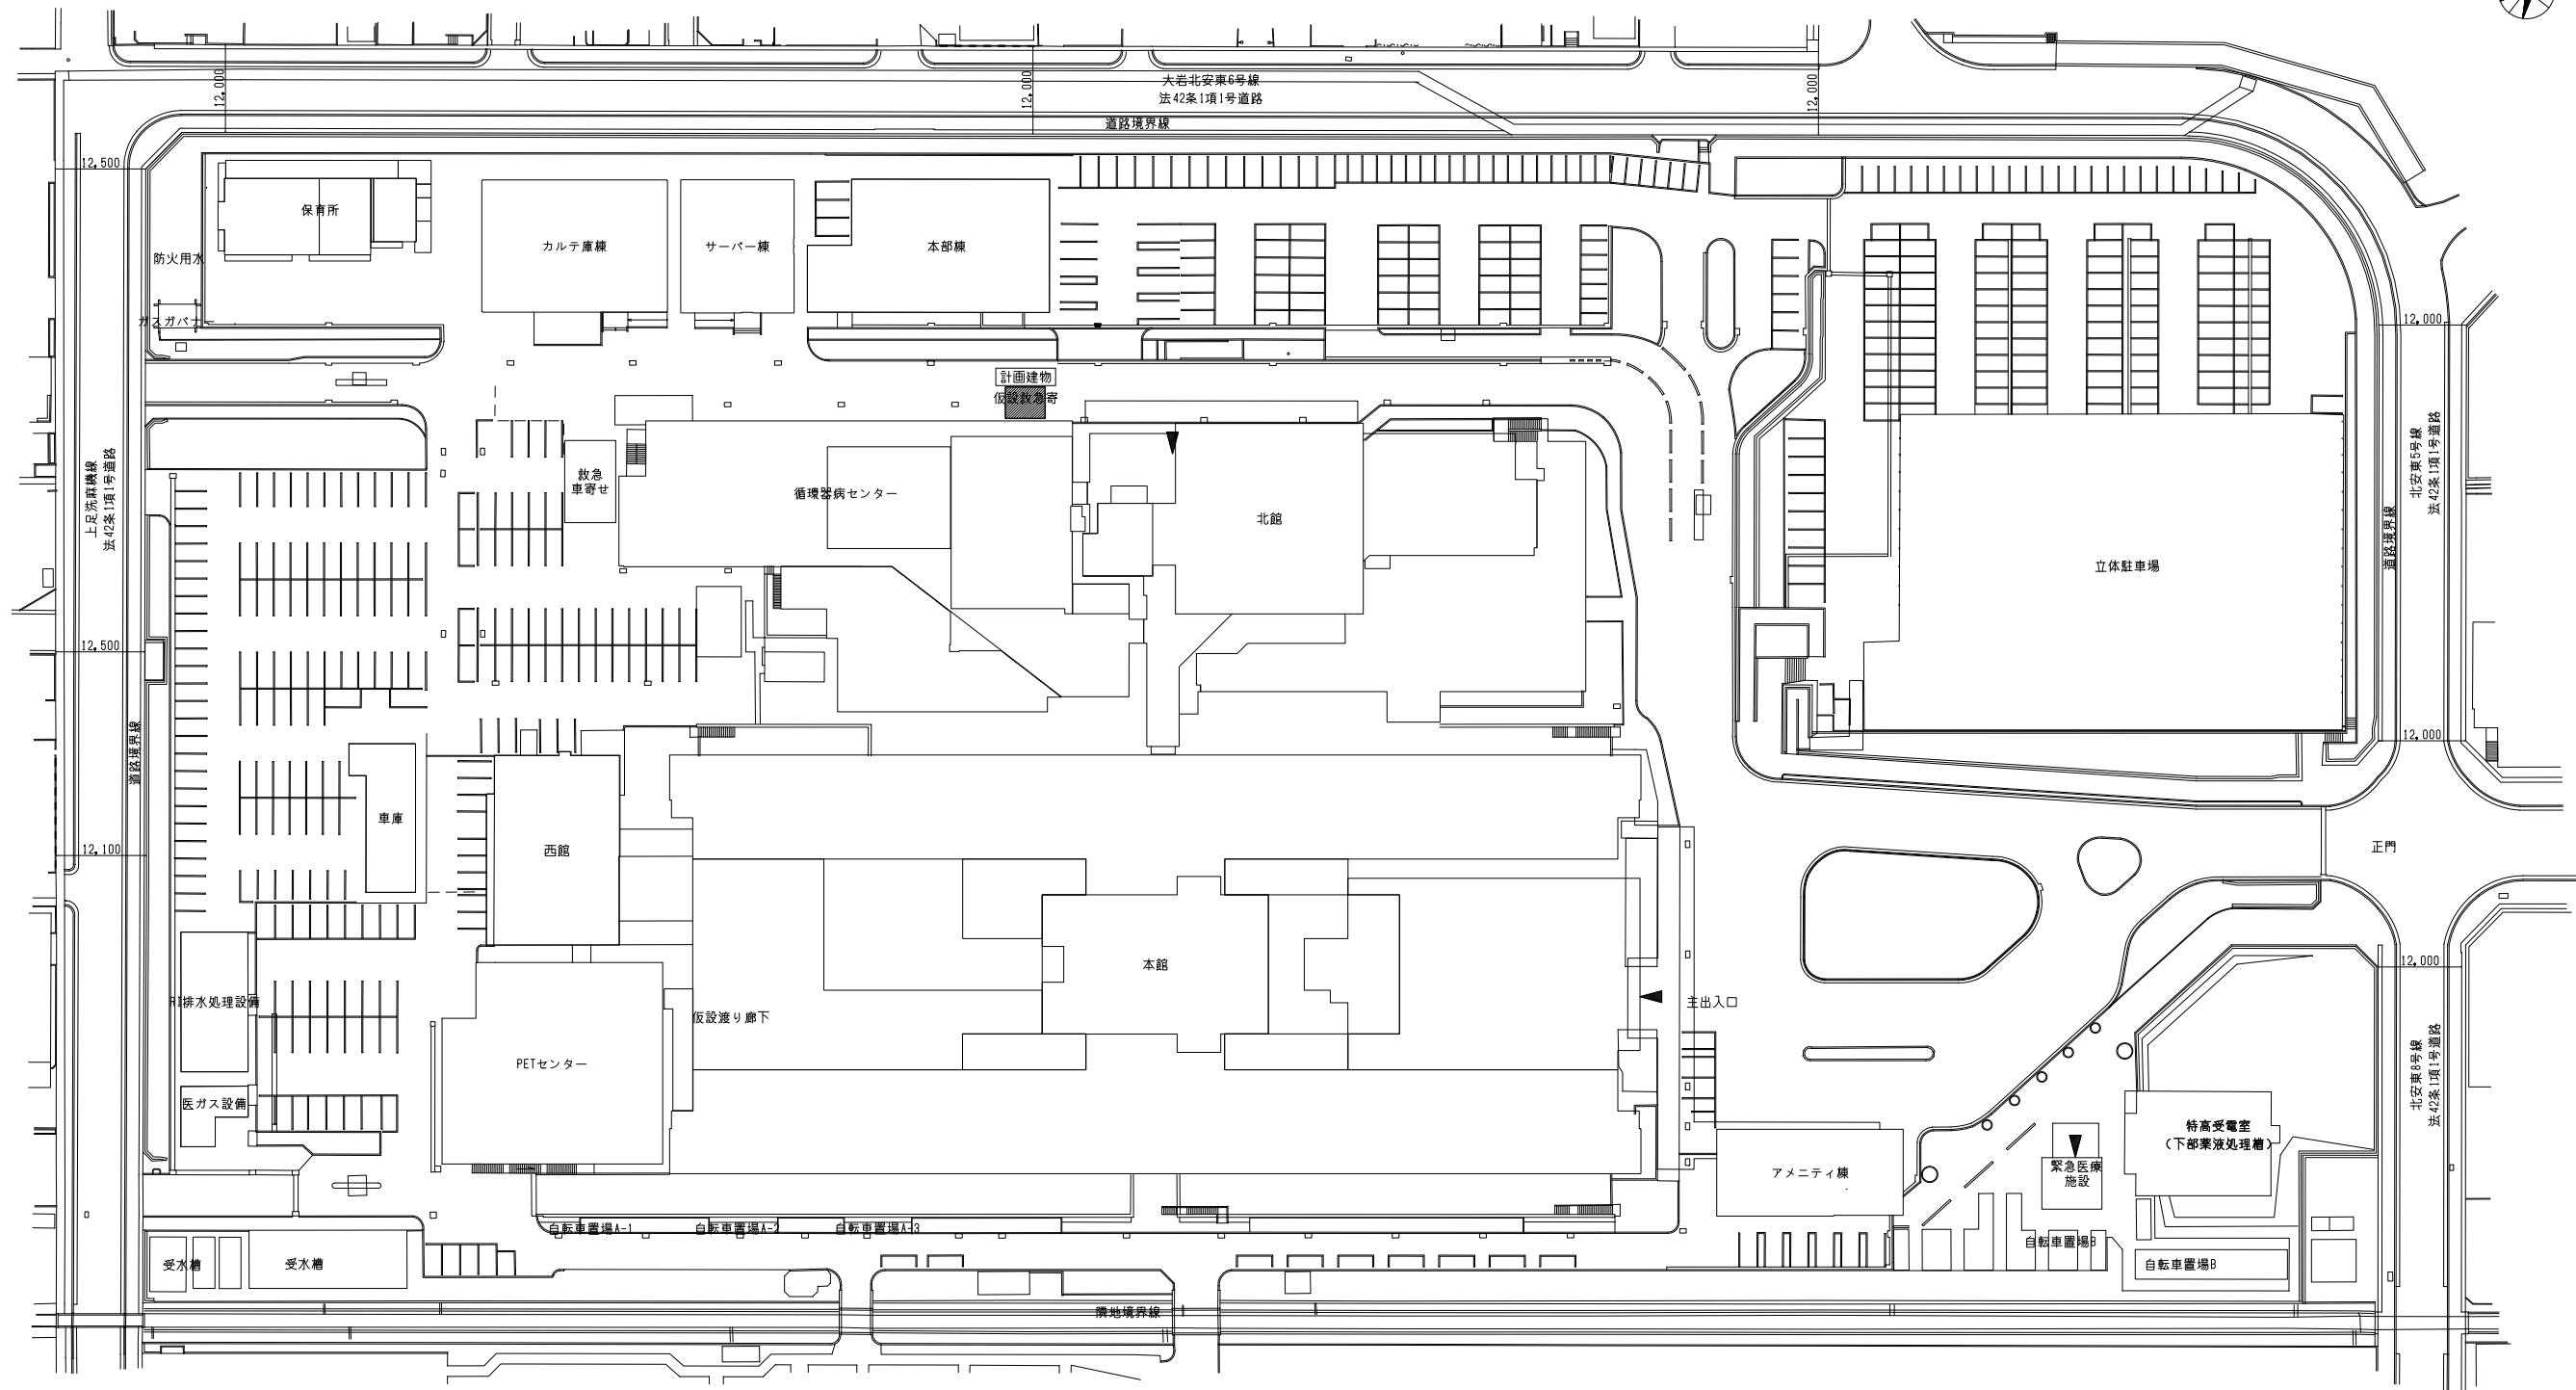


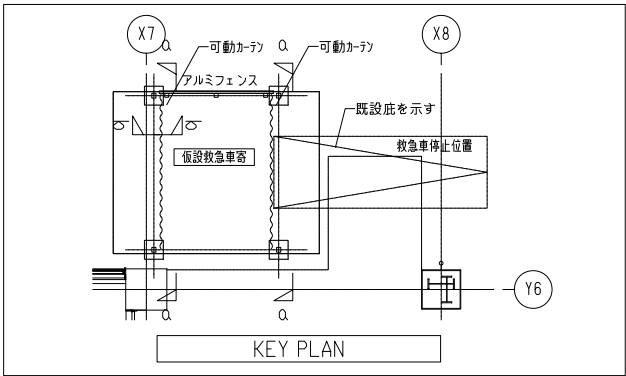

東京都品川区上大崎2-25-2
株式会社 横河建築設計事務所
一級建築士登録 第307492号
朝井典之

A1 : 1/500
A3 : 1/1000

可動カ-テン詳細図 S=1/20

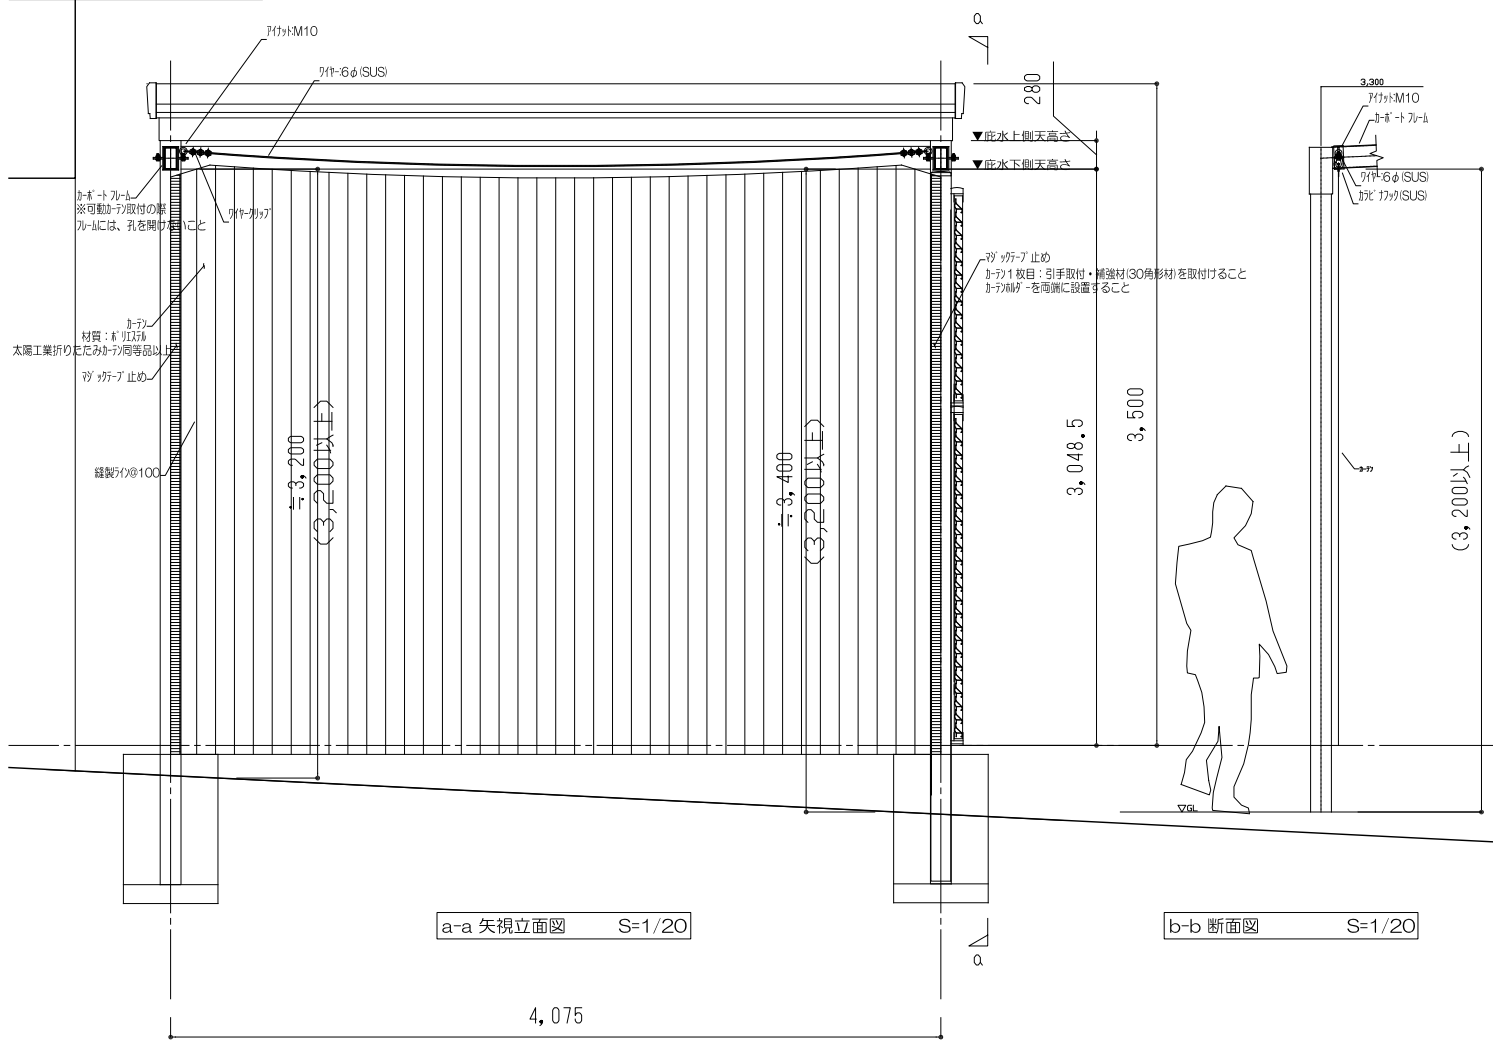

仮設計画 S=1/20

